


ABBEY FARM BARN, LEISTON ABBEY  
PROPOSALS FOR PRO CORDA  
PROPOSED PLAN  
5 DEC 2013 DRWG 805/AFB/SK4  
PRINT SCALE SUIT PAPER SIZE

TIM BUXBAUM ARCHITECT  
BROOK COTTAGE THE AVENUE  
LOWER UFFORD SUFFOLK IP13 6DT  
TEL 01394 461483  
TIMBUXBAUM@AOL.COM

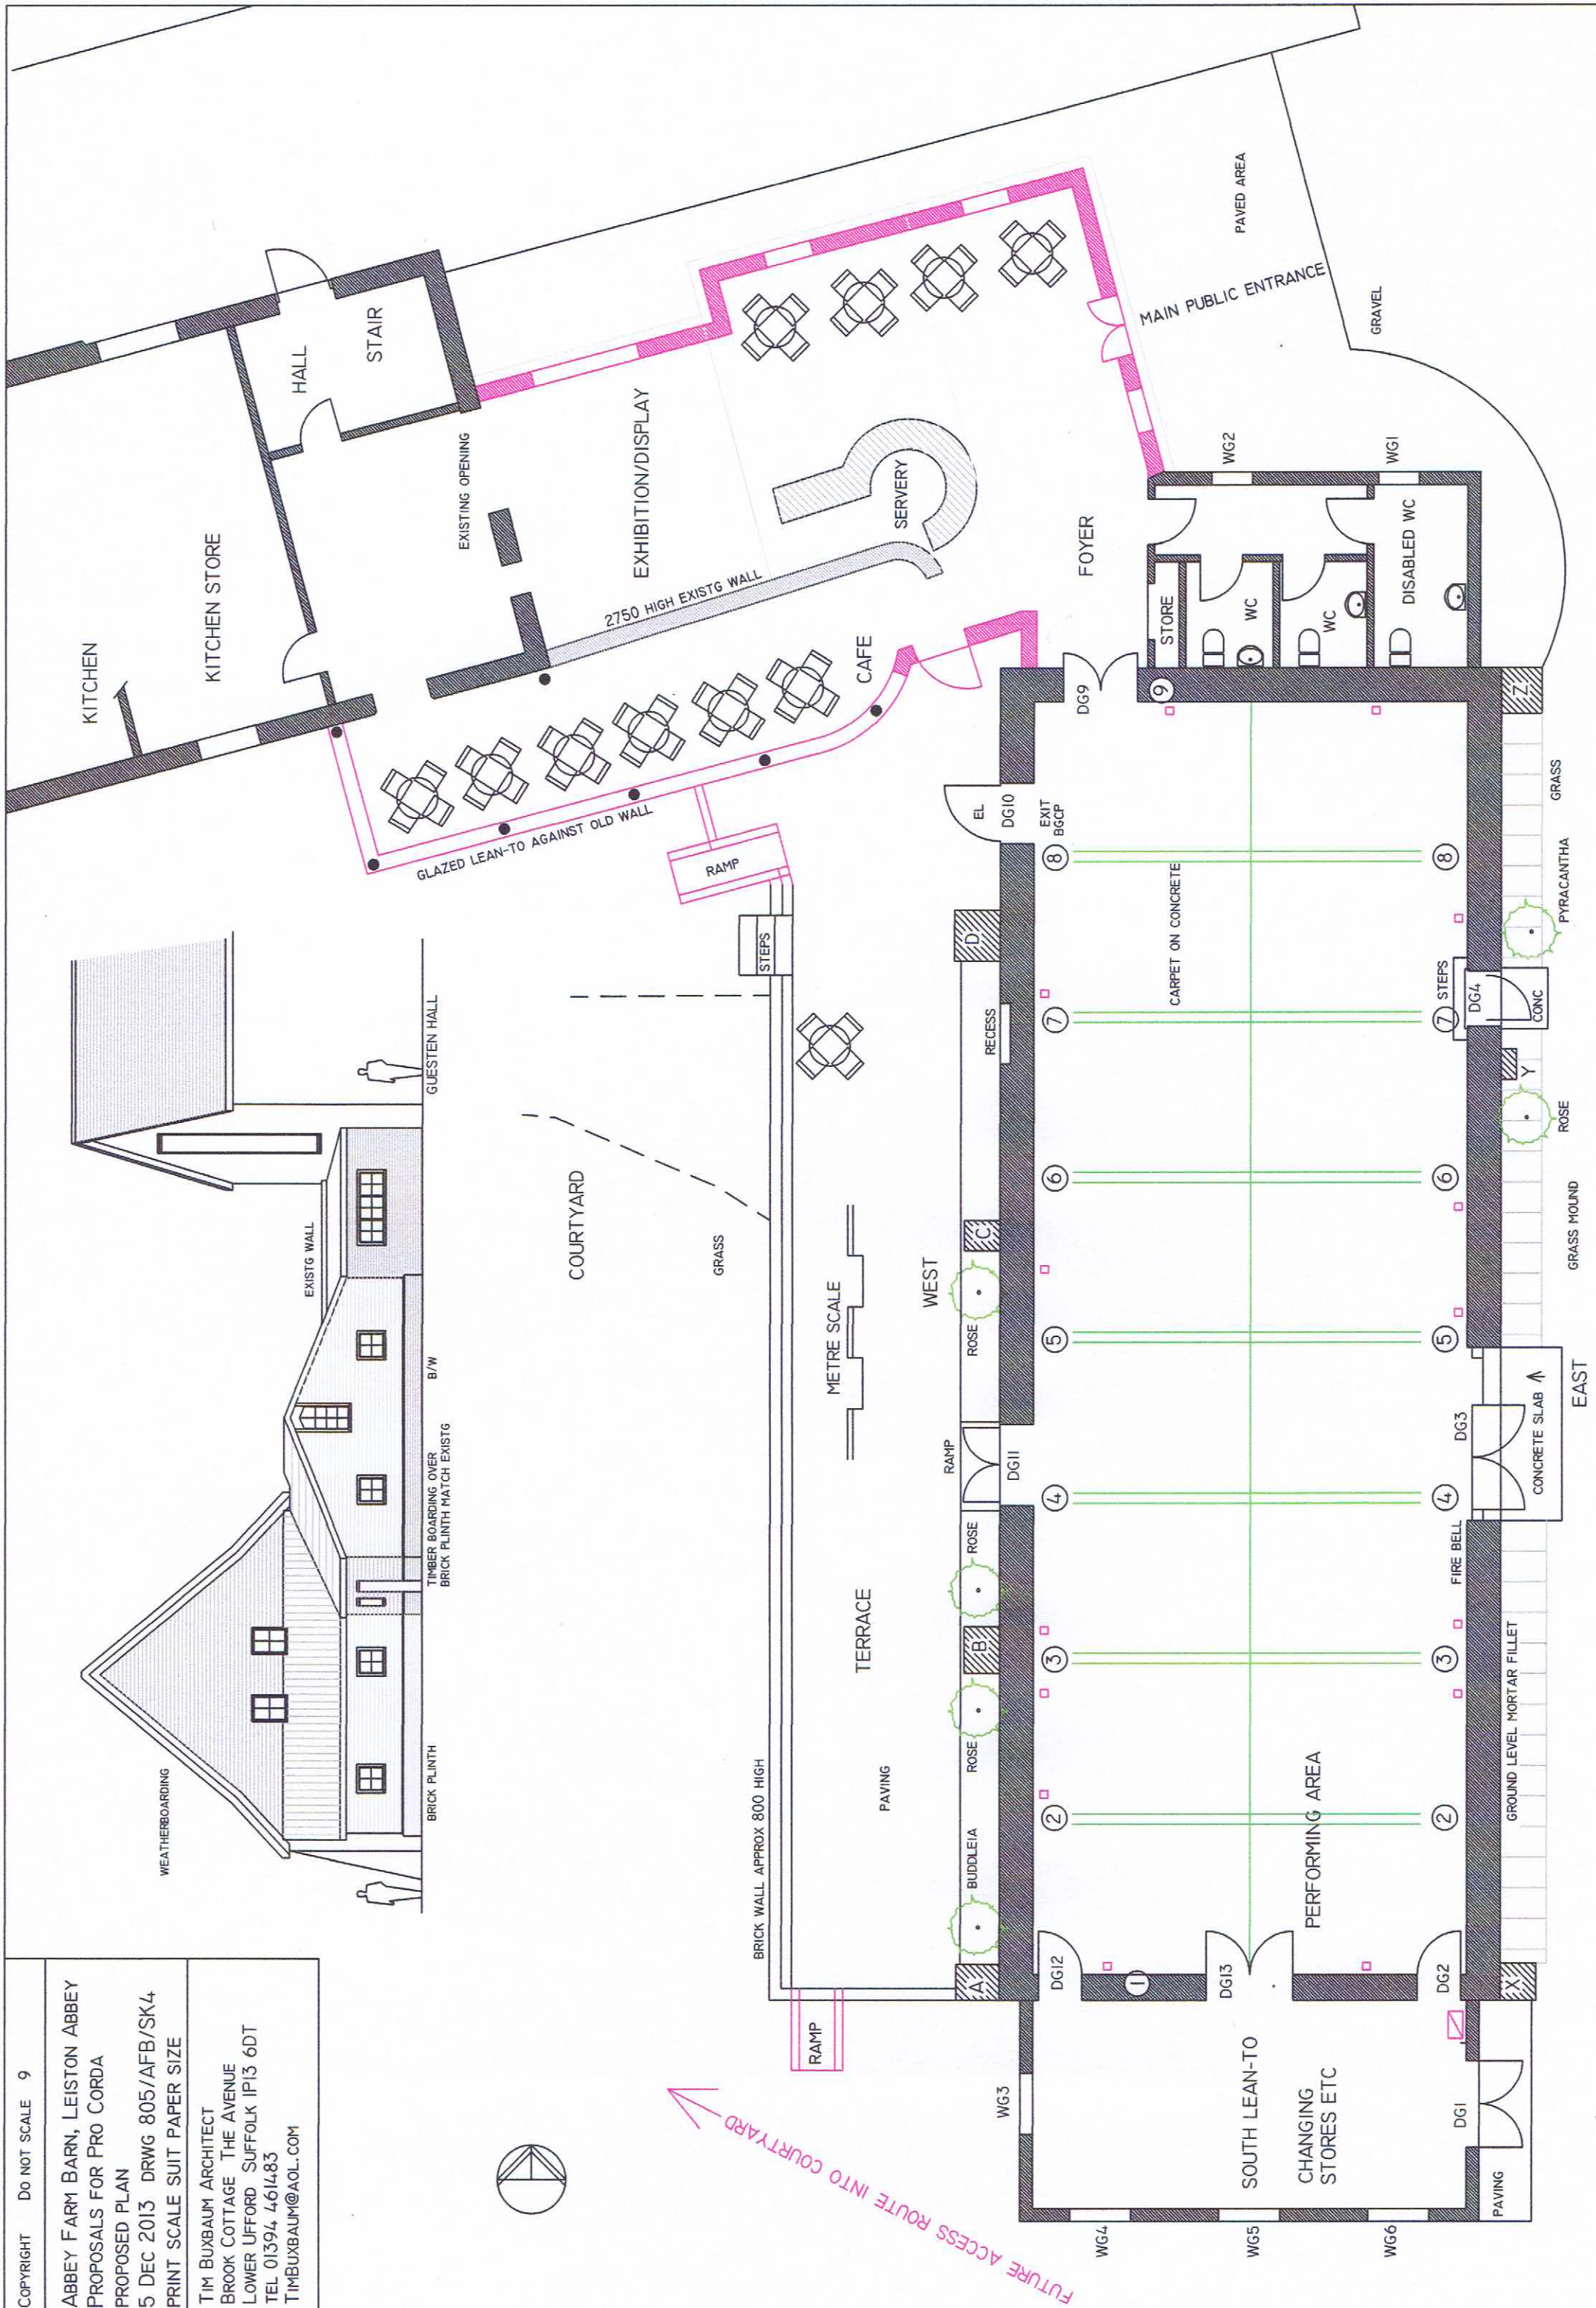

FUTURE ACCESS ROUTE INTO COURTYARD